

LEGEND

- LDO 2022 Area
- Maximum 22.5m Height
- Maximum 18.5m Height
- Maximum 16m Height
- Maximum 14m Height
- Maximum 12m Height
- Maximum 9m Height
- Landscape Zone
- Advanced Strategic Planting
- No Build Area
- Roof Plant permitted above Height Parameter
- Water feature
- Sutton Courtenay Cycle Path

PROJECT

NOTE

FOR PLANNING PURPOSES ONLY




Date	03/08/22
Scale	1:3000 at A1
Drawn	NC
Checked	PBa
Approved	

TITLE

**Milton Park**  
 LDO Plan 3 - Building Height  
 Parameters Plan  
03  
 SHEET NUMBER

November 2022  
 REVISION

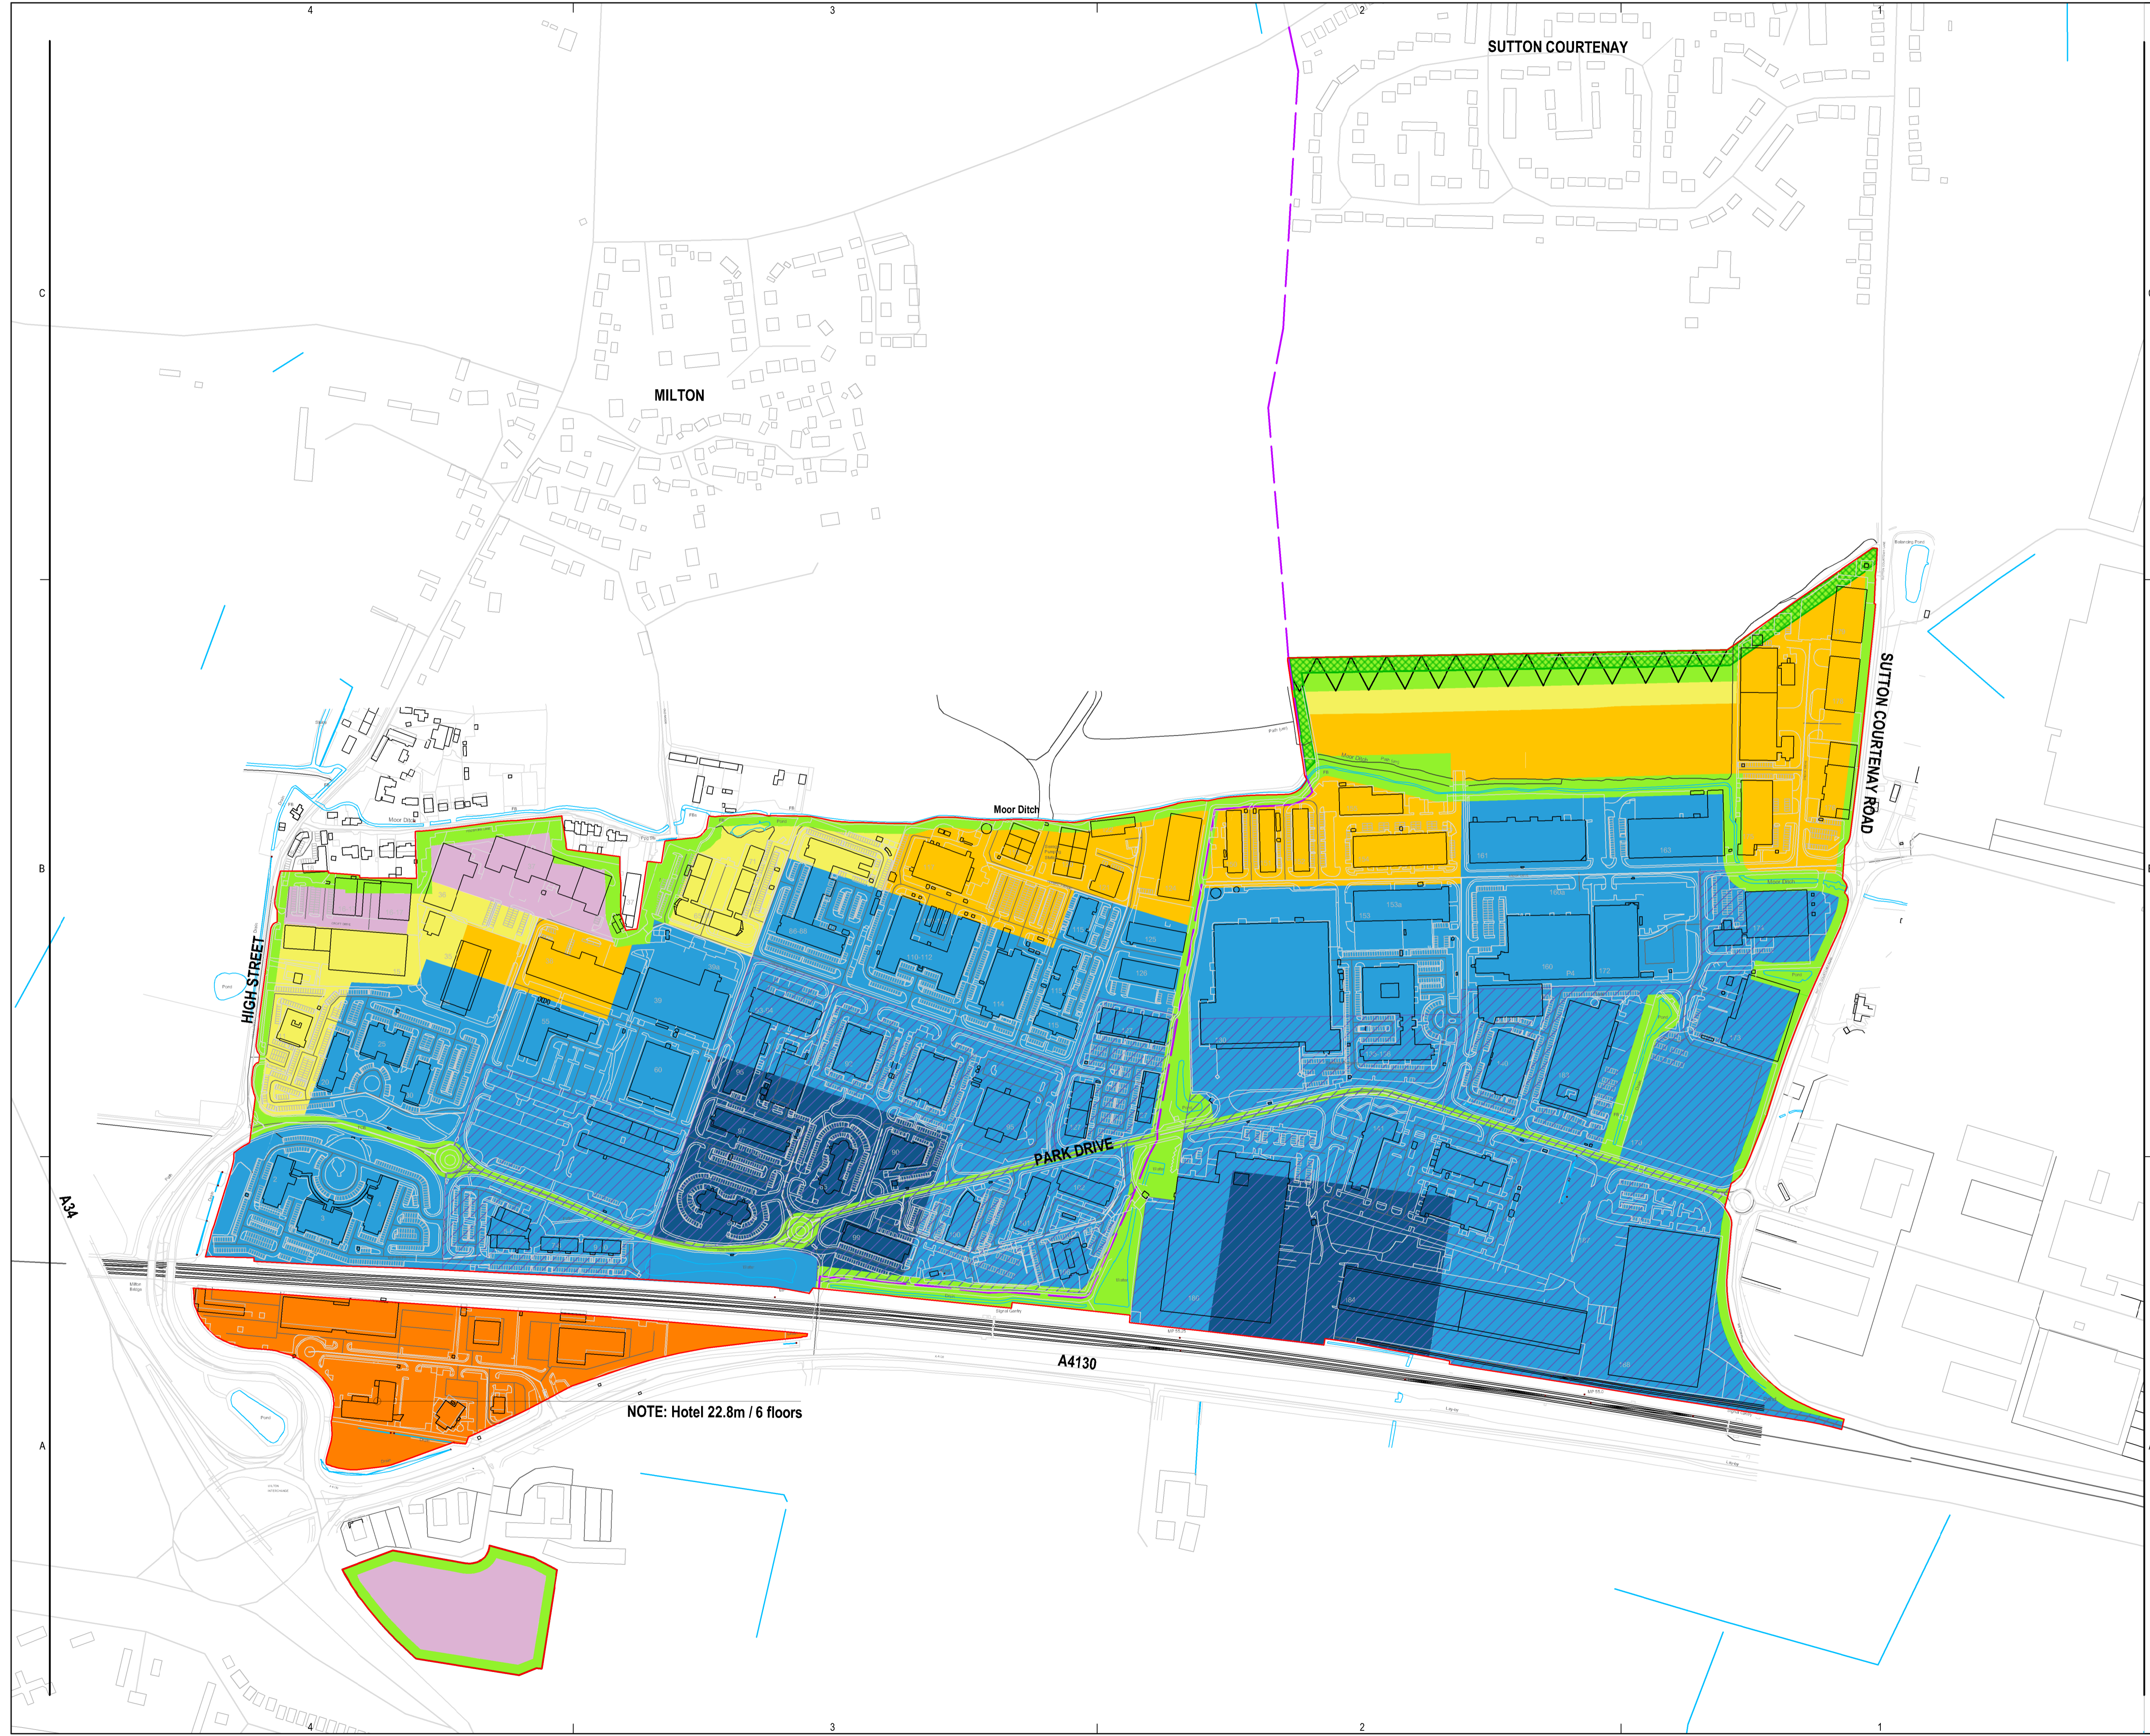

NOTE: Hotel 22.8m / 6 floors